


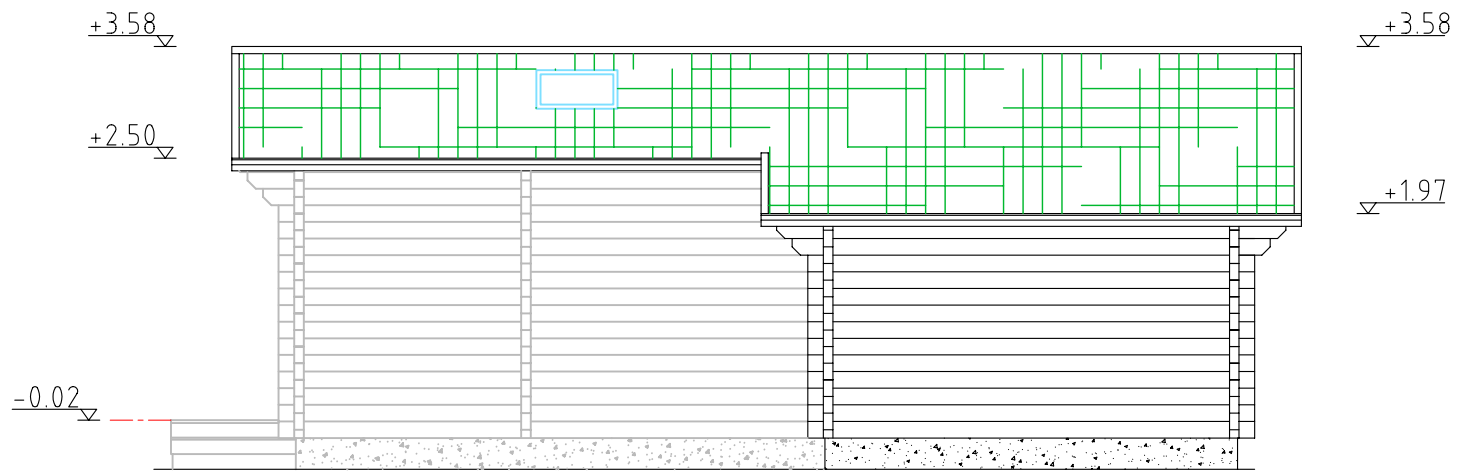


Square log 92x160mm

ELEVATION		AE: 4.1
Drawn by: A.Rebane	OFFICE 03-10-2011/02:36:48p	1:75




Square log 92x160mm

ELEVATION		AE: 4.1.1
Drawn by: A.Rebane	OFFICE 03-10-2011/02:36:48p	1:75

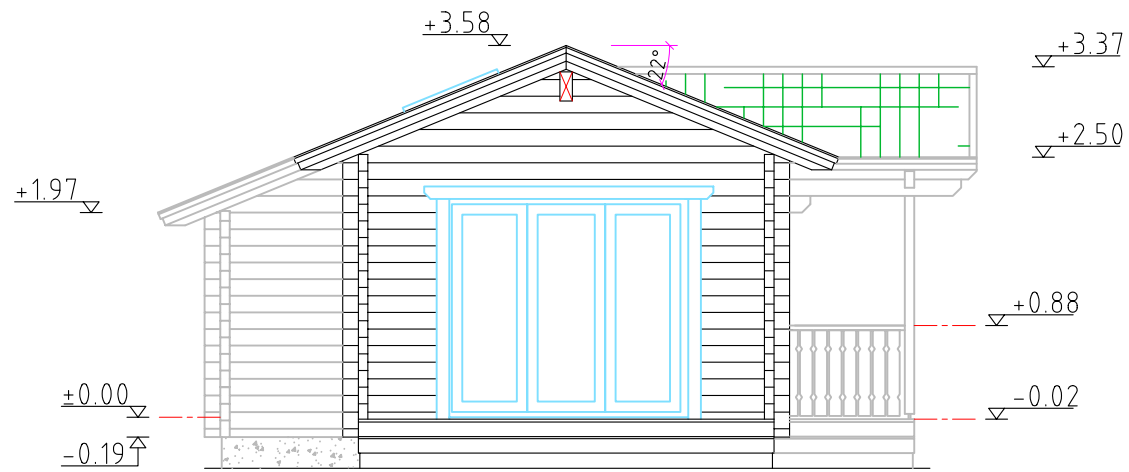

Square log 92x160mm


ELEVATION		AE: 4.1.2
Drawn by: A.Rebane	OFFICE 03-10-2011/02:36:48p	1:75

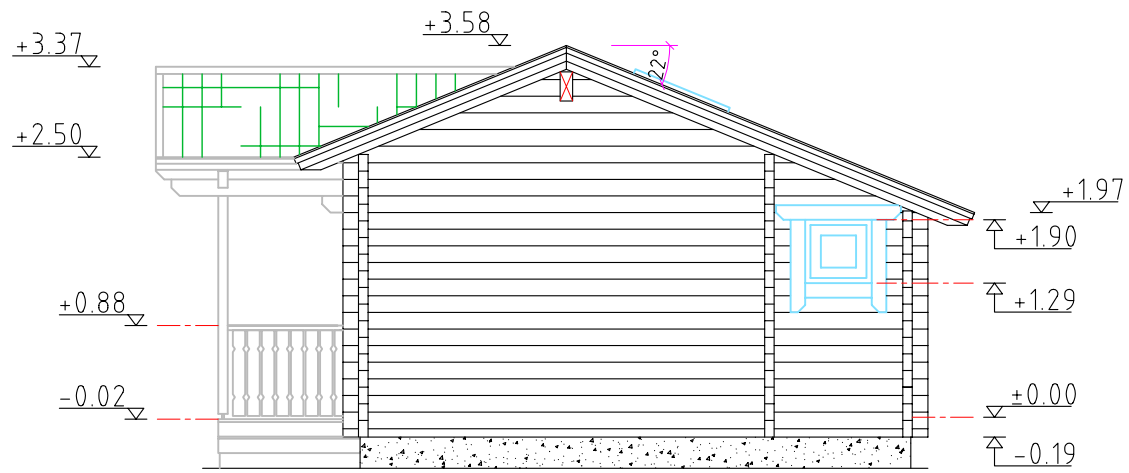

Square log 92x160mm


ELEVATION		AE: 4.1.3
Drawn by:	OFFICE 03-10-2011/02:36:48p	1:75

Elevation -B

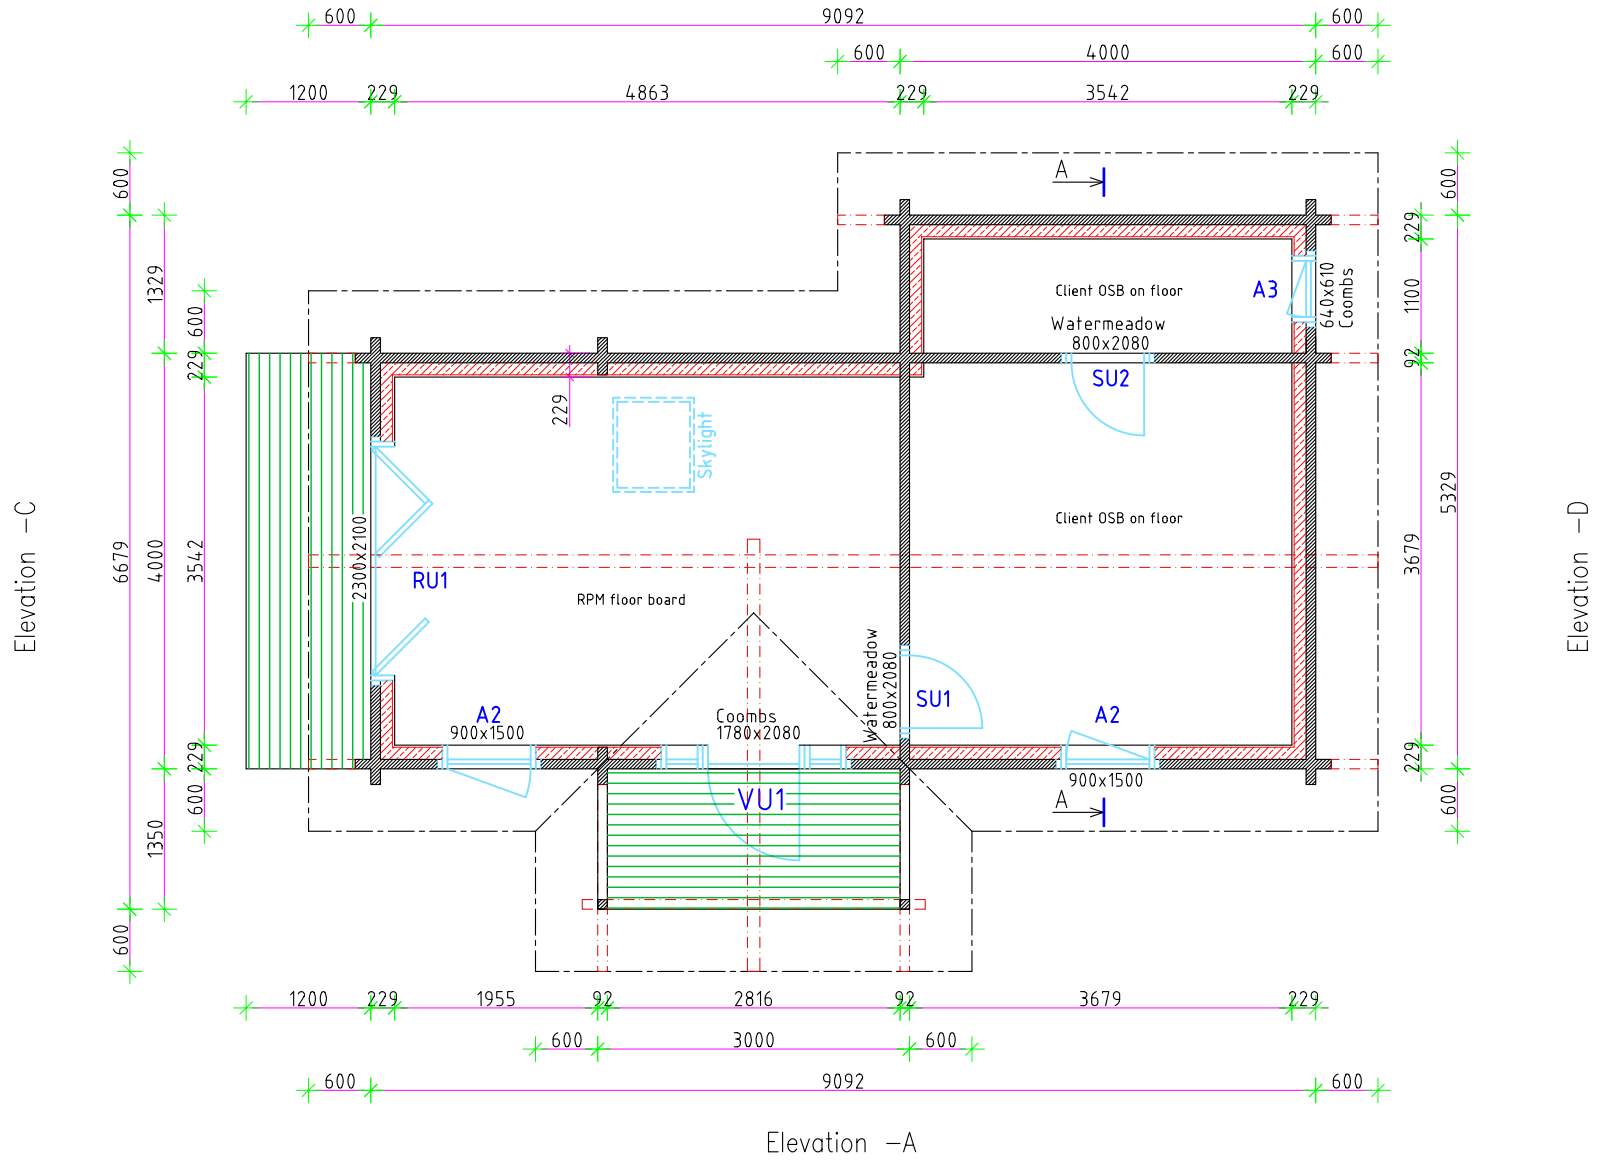


Square log 92x160mm

GROUND PLAN		AE: 4.2
Drawn by: A.Rebane	OFFICE 03-10-2011/02:36:48p	1:75

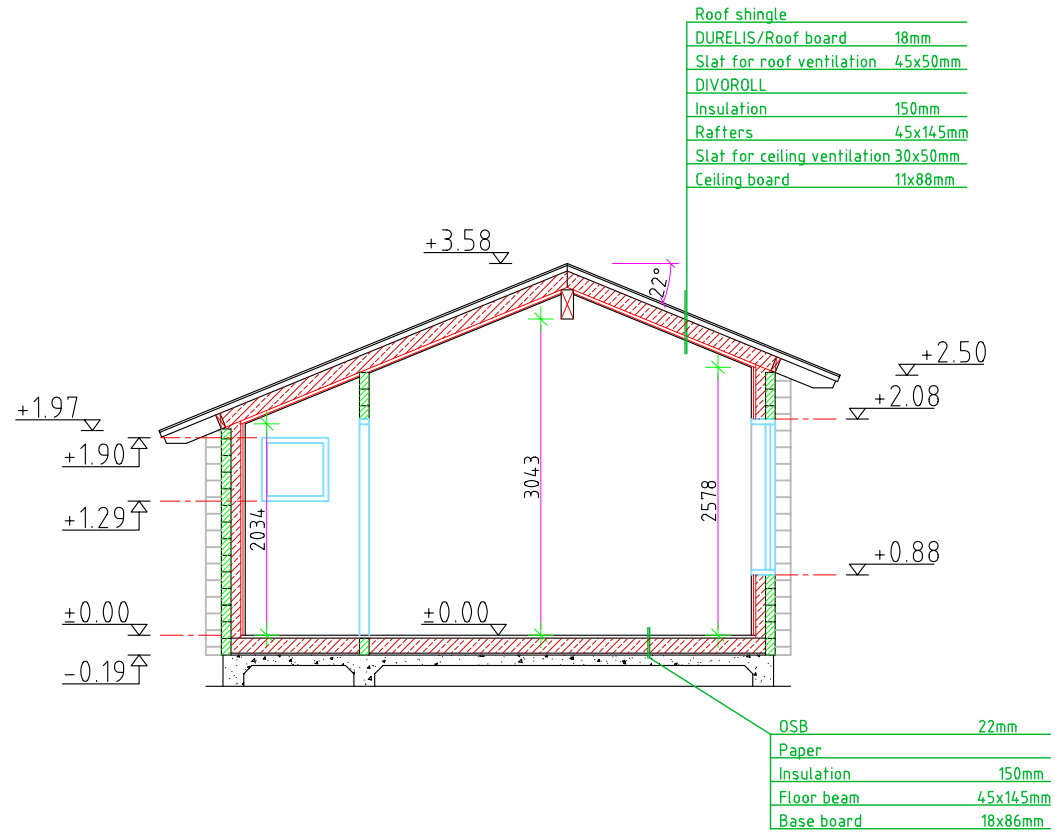

Square log 92x160mm

CROSS-SECTION B-B		AE: 4.4
Drawn by: A.Rebane	OFFICE 03-10-2011/02:36:48p	1:75

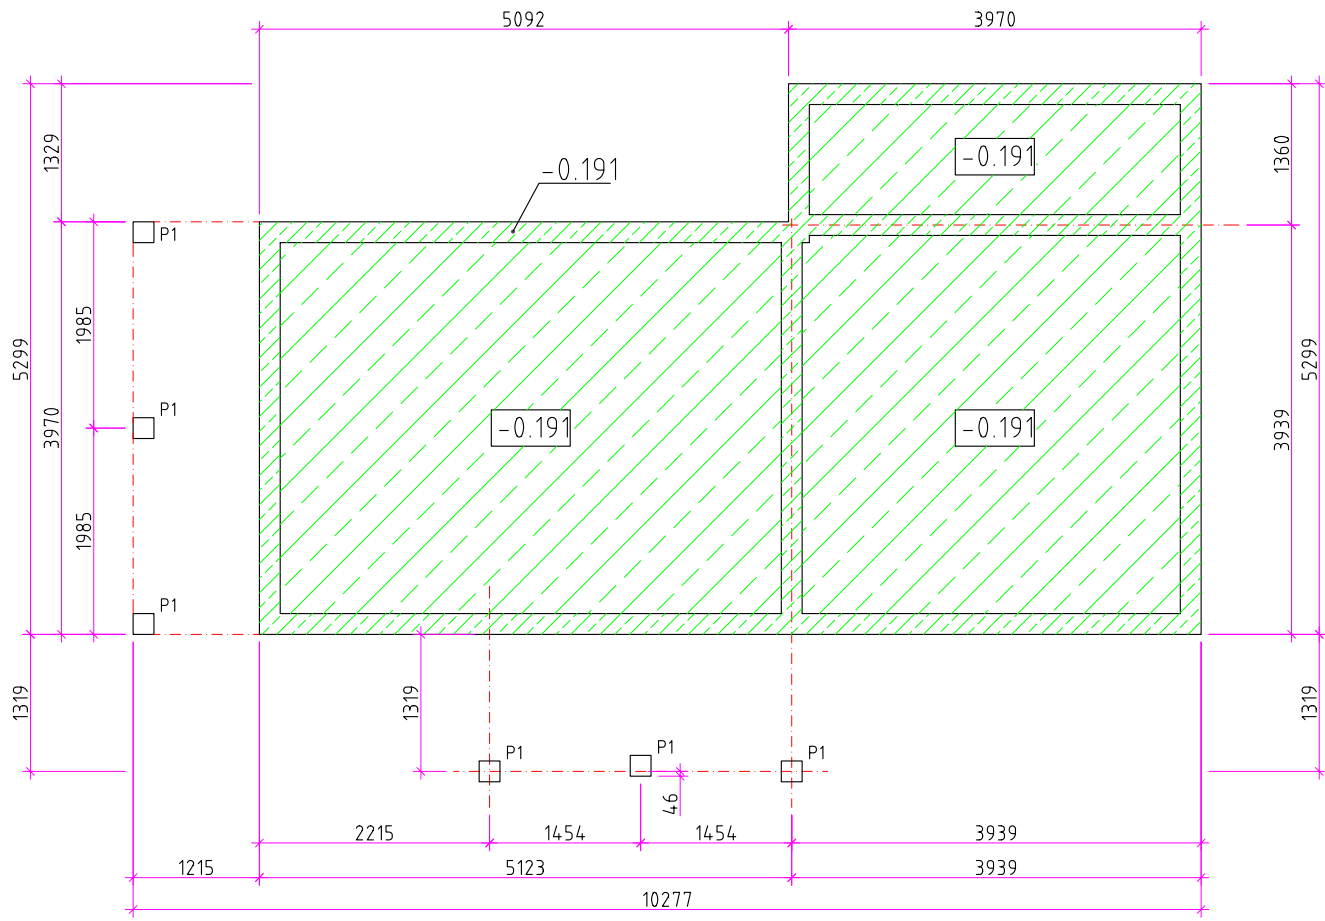

P1 = - 0.336 (6pcs)

Foundation plan		AE: 4.5
Drawn by:	A.Rebane	OFFICE 03-10-2011/02:36:48p
		1:75