



Elevation – D2

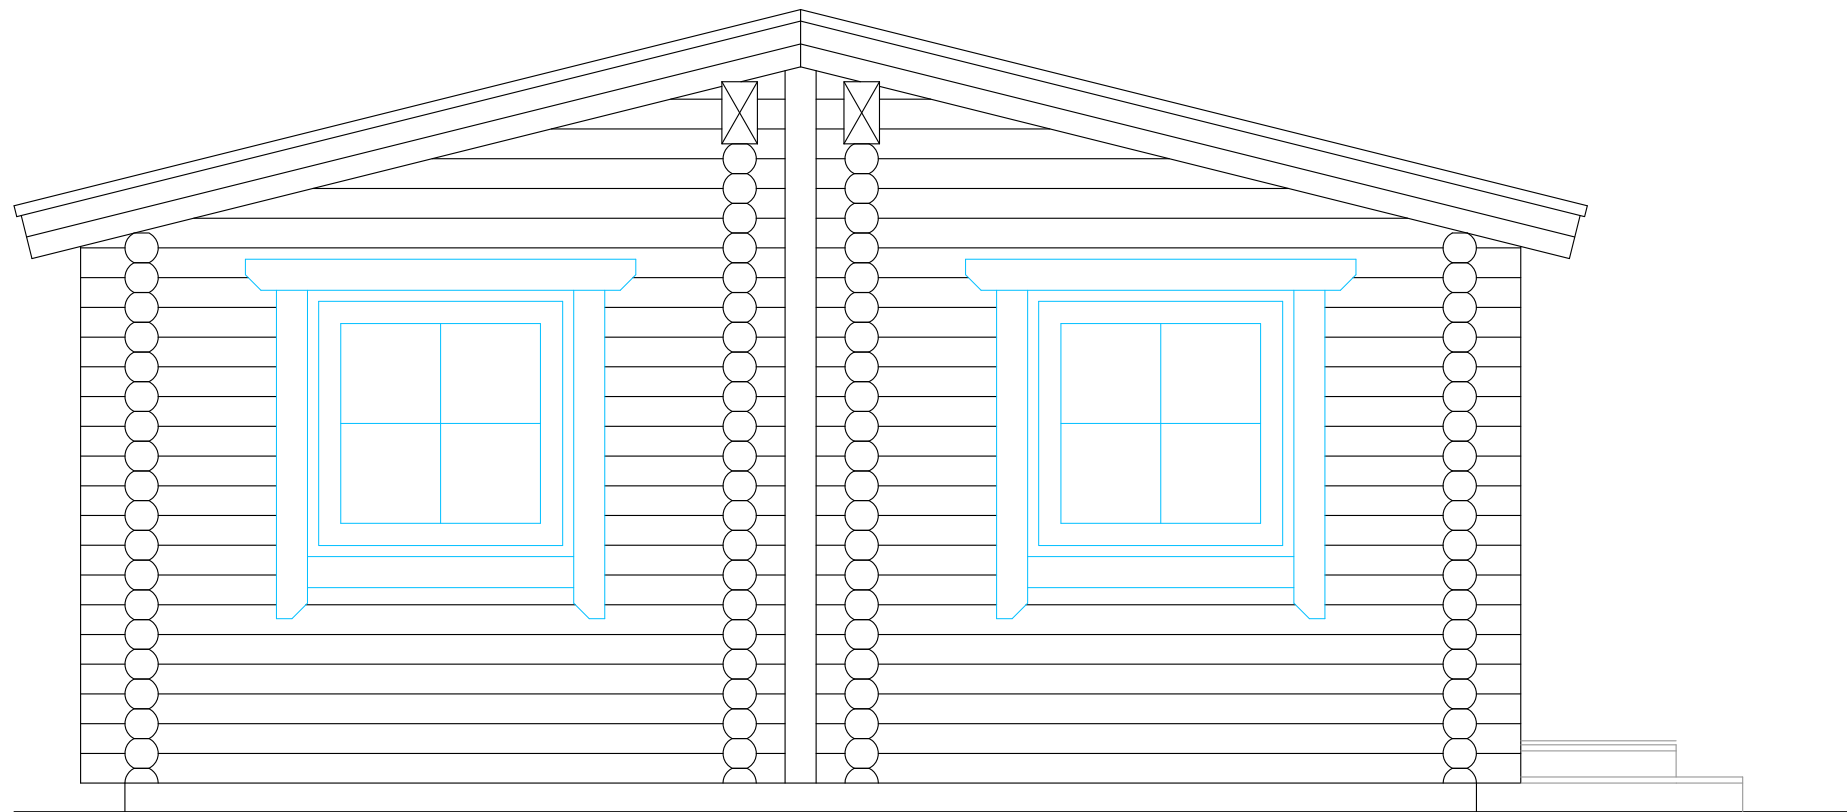


Elevation – D

ELEVATION		AE: 4.1.3
Drawn by: Jaan Prost-Kängsepp	Rosemary Lagstrom	1:50

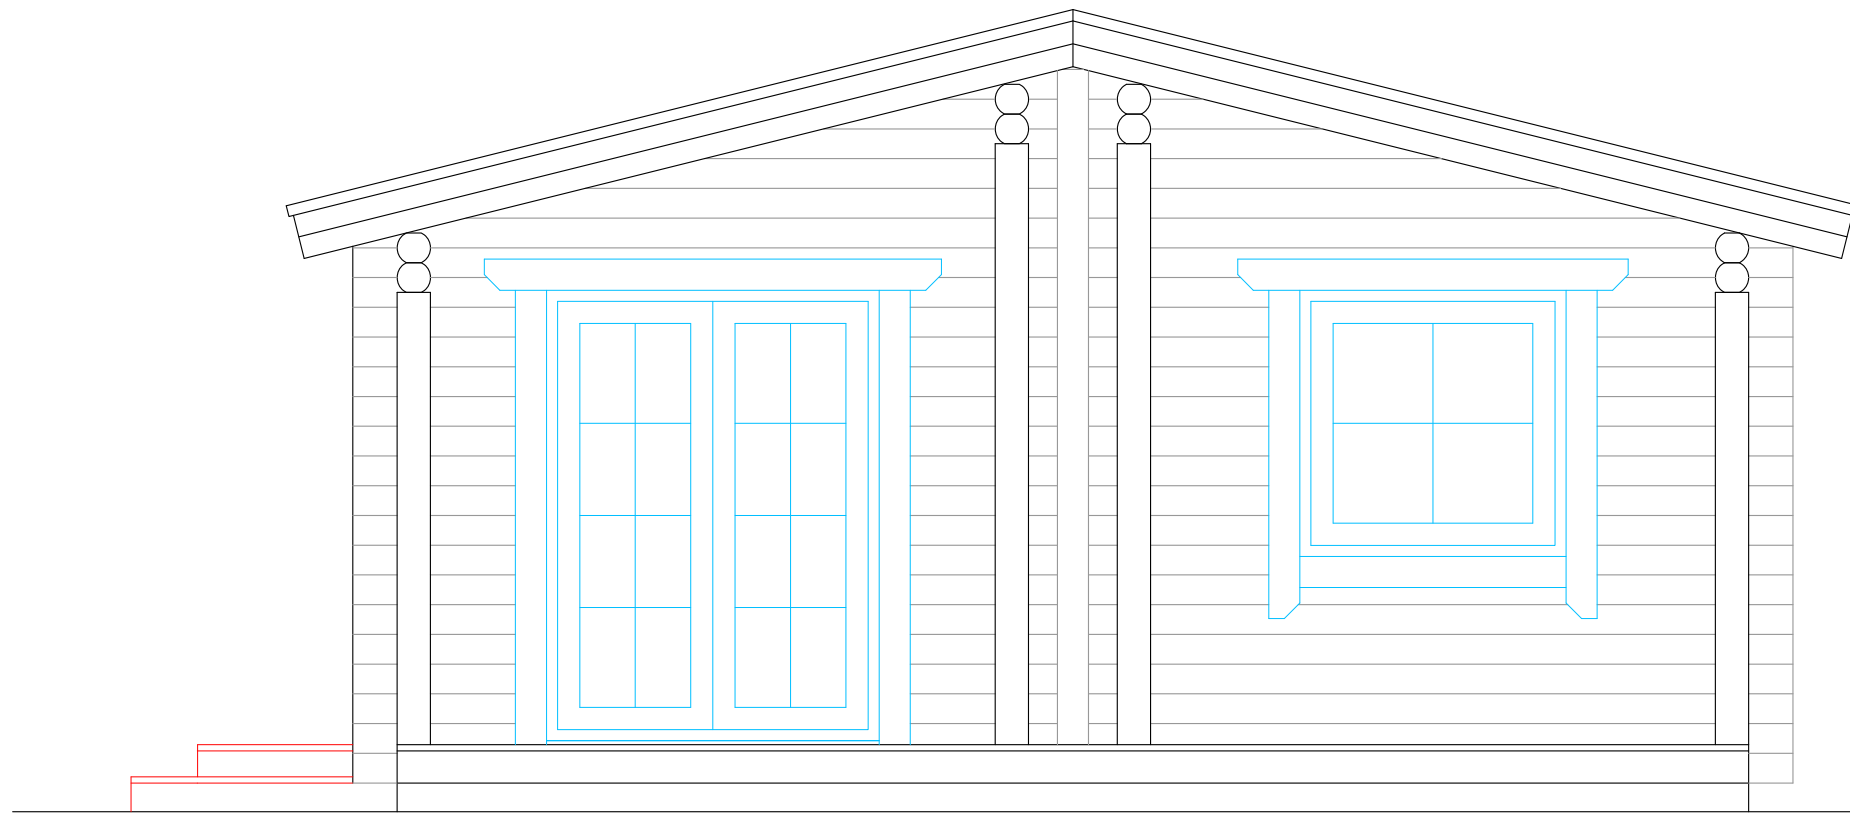

Elevation – B2

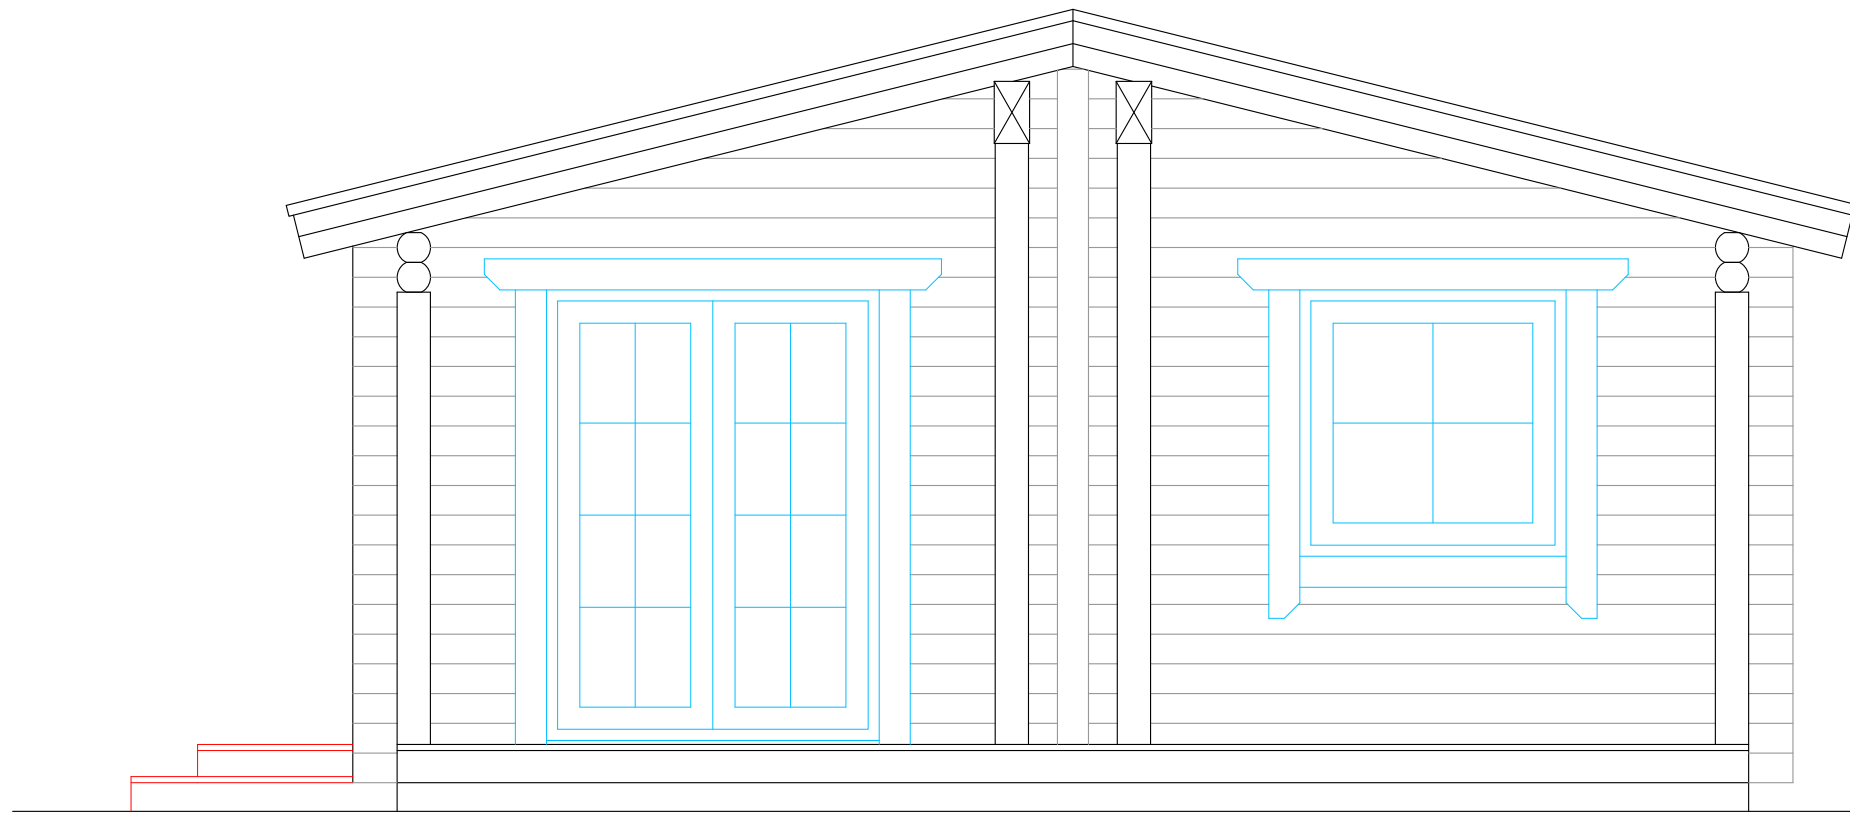

Elevation – B


ELEVATION		AE: 4.1.1
Drawn by: Jaan Prost-Kängsepp	Rosemary Lagstrom	1:50

Elevation- C



Elevation- B

Elevation- D

Elevation- A

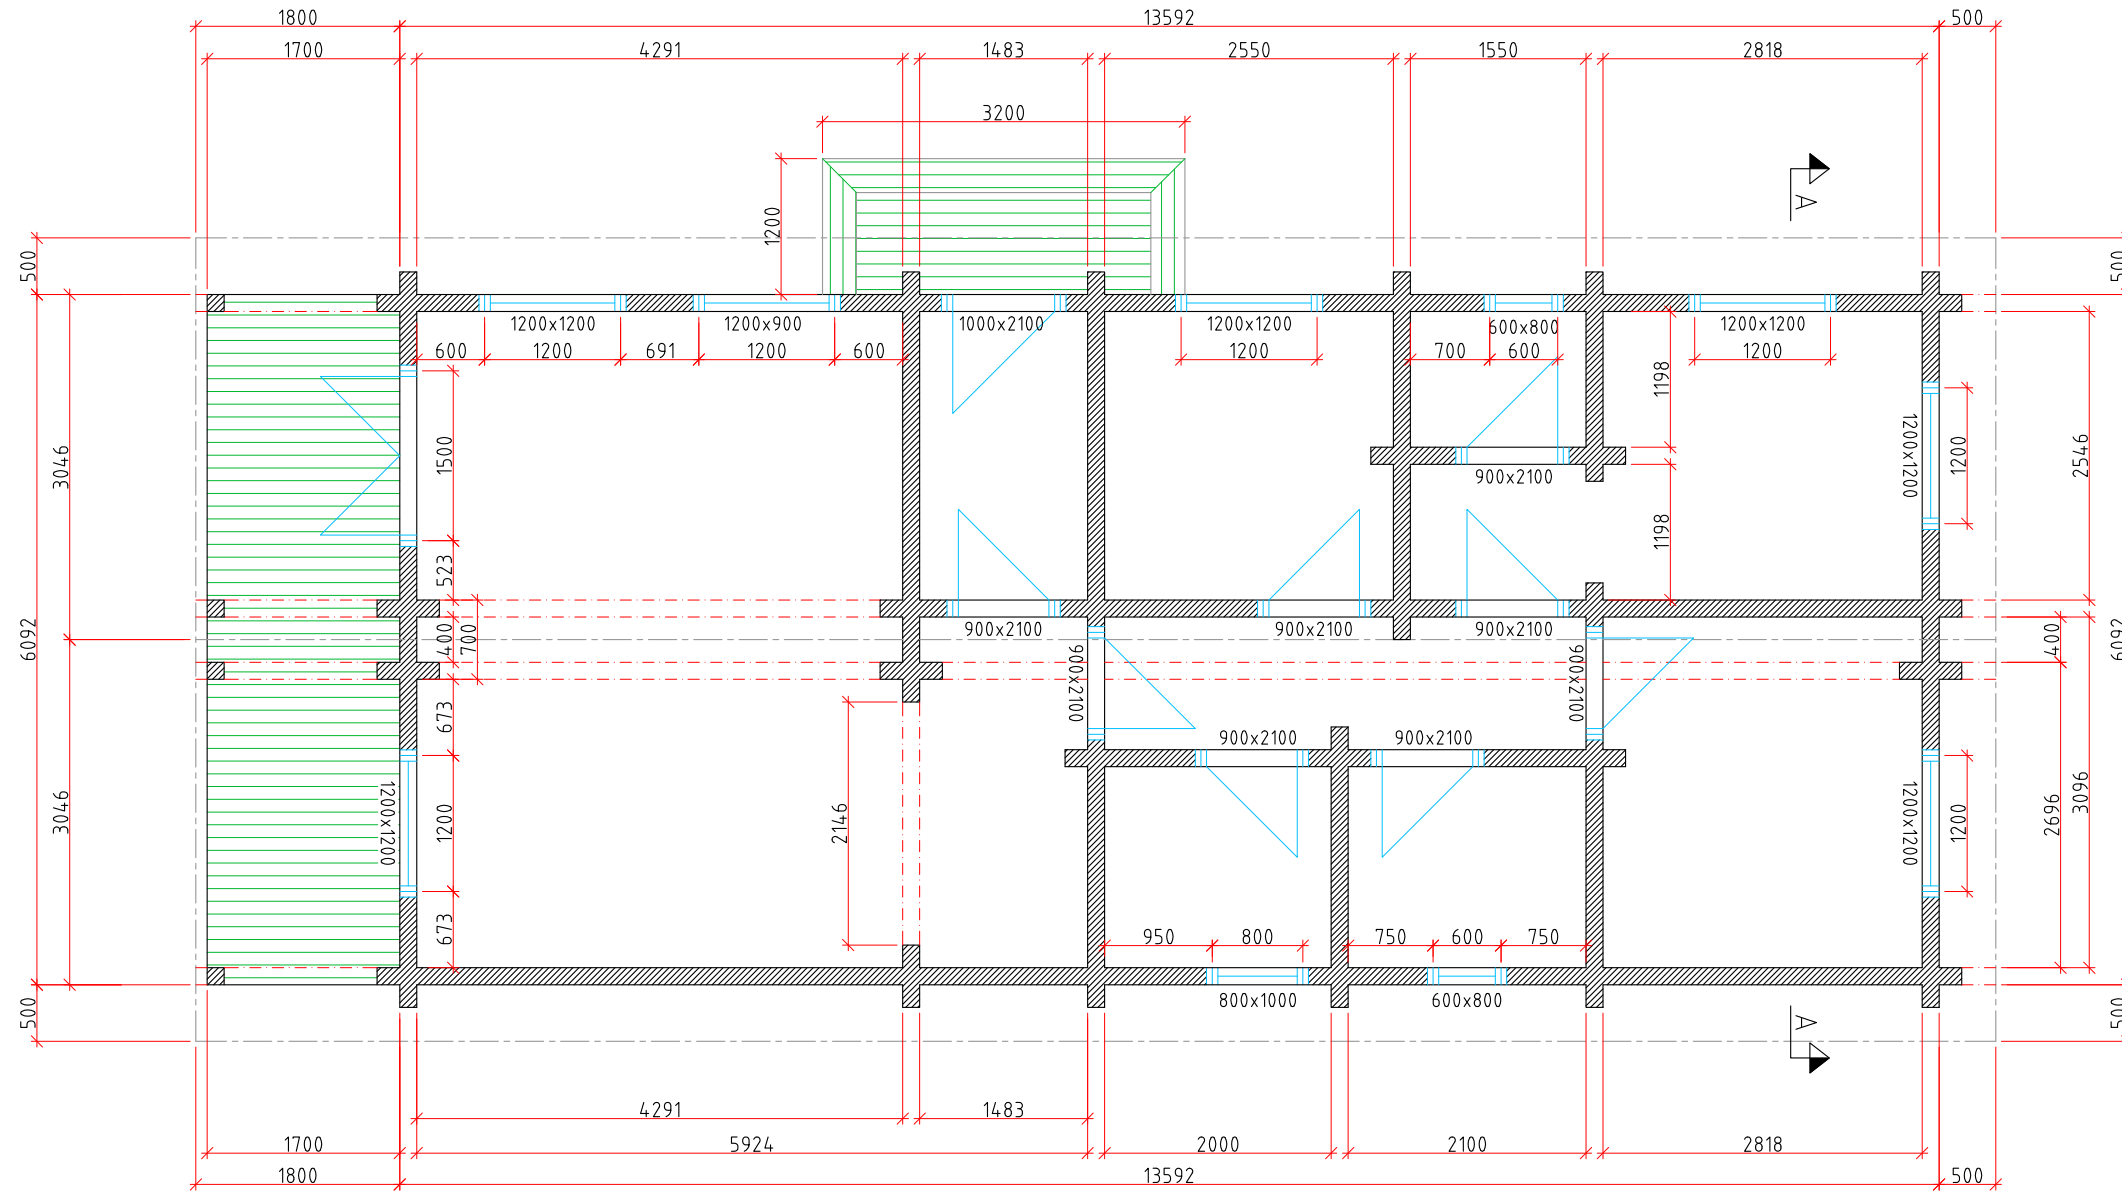

Plan		AE: 6.1
Drawn by:	Rosemary Lagstrom	1:100/A4
Jaan Prost-Kängsepp		

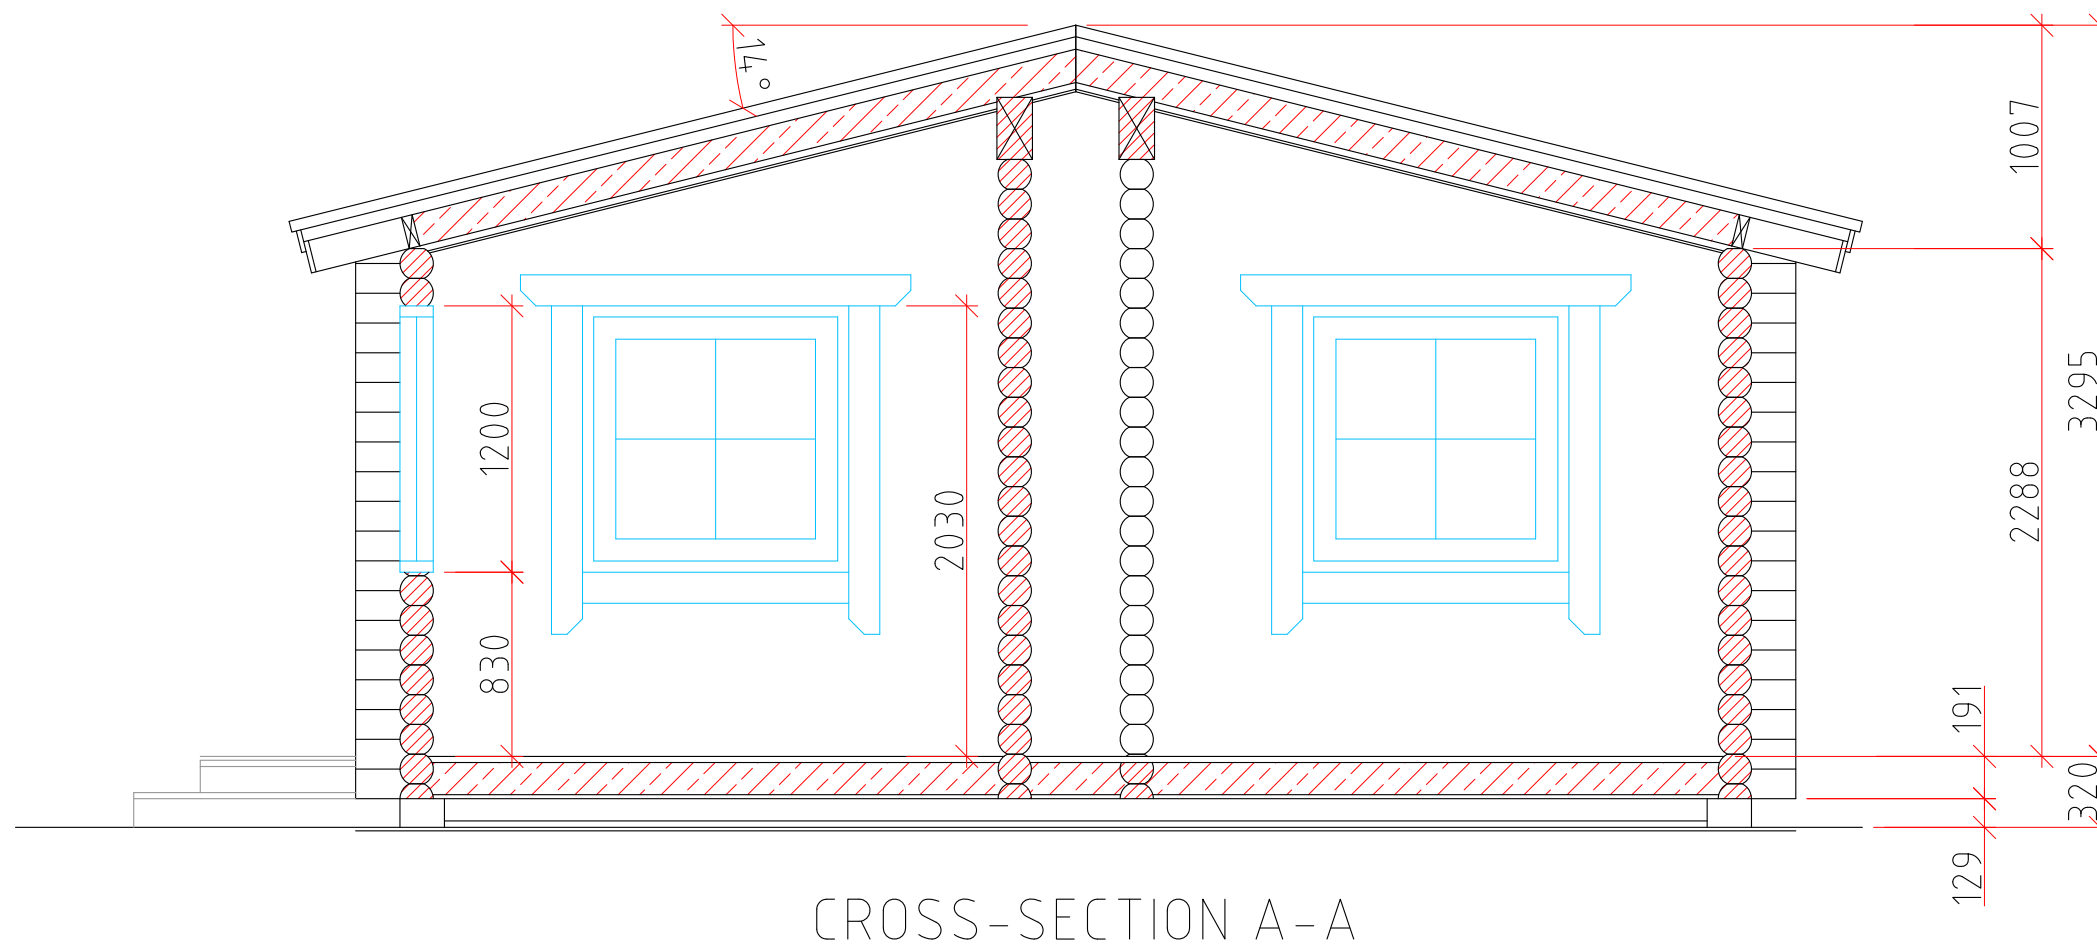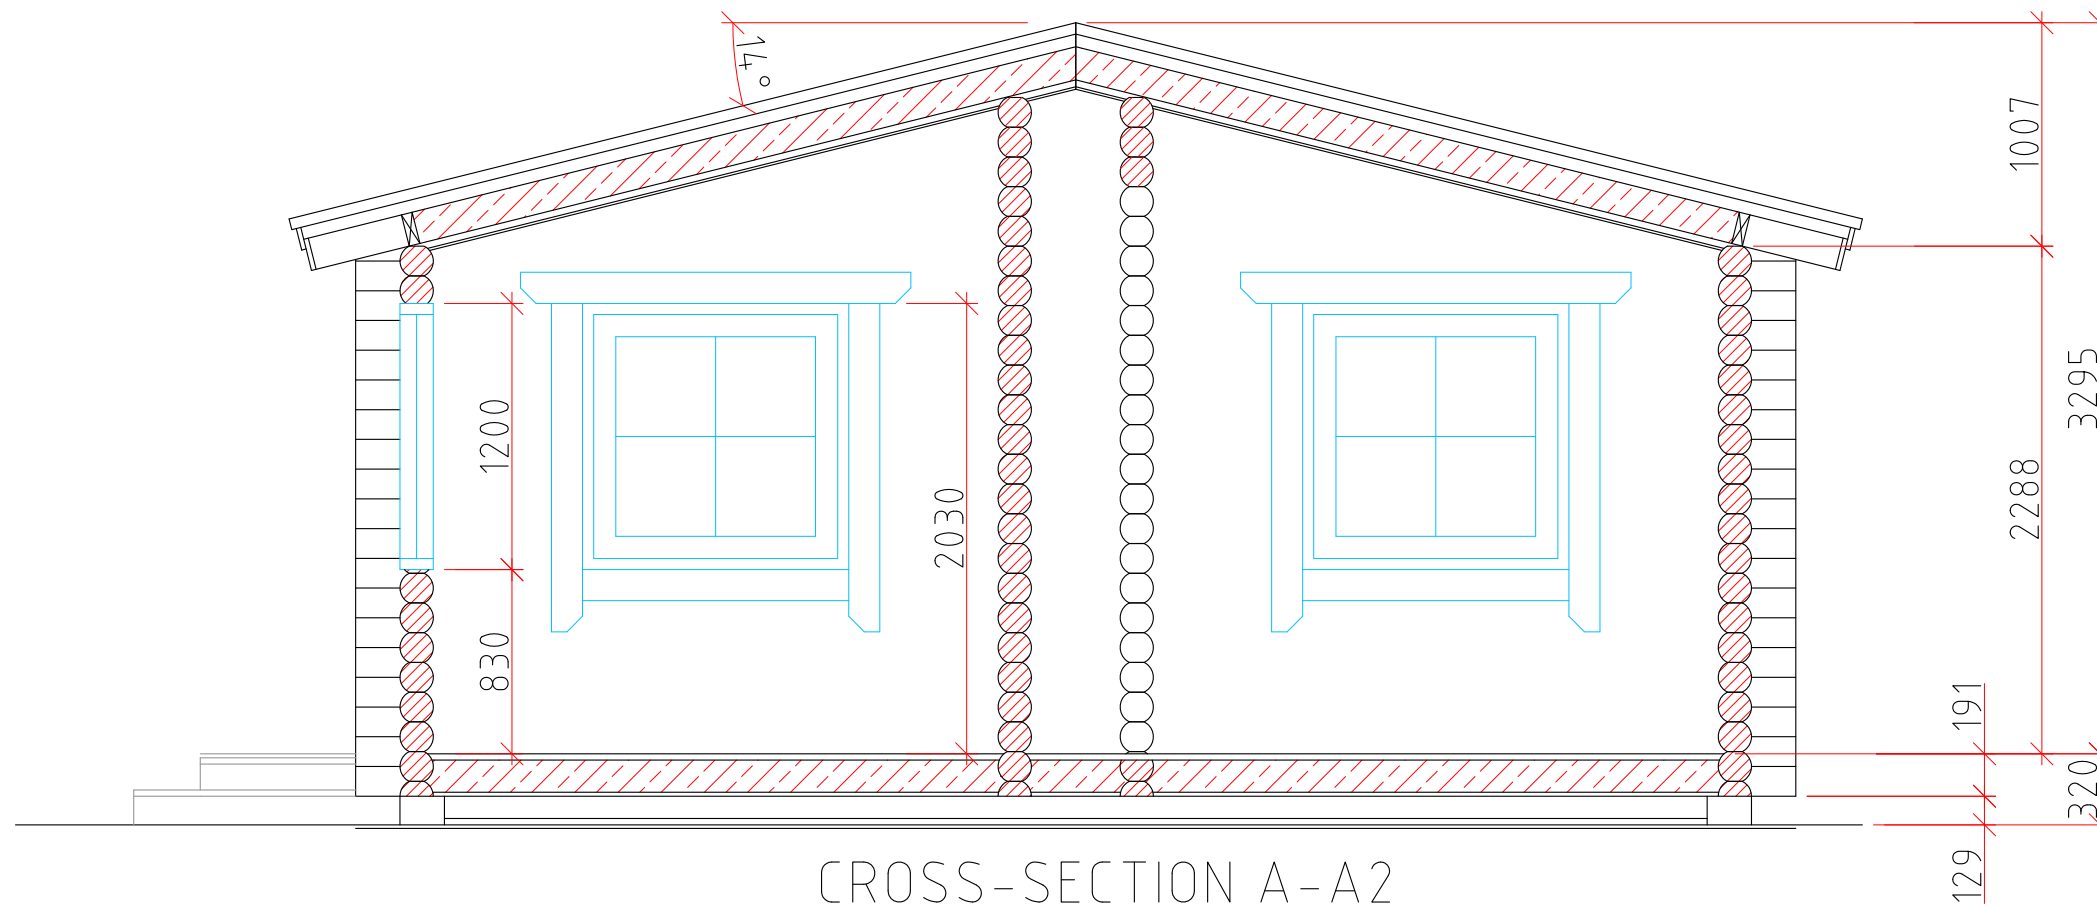

CROSS-SECTION		AE: 4.4
Drawn by: Jaan Prost-Kängsepp	Rosemary Lagstrom	1:50