


Elevation - A

Square log 92x160mm


ELEVATION		AE: 4.1
Drawn by: A.Rebane	DIANA BRYCE 08-13-2012/02:14:42p	1:100

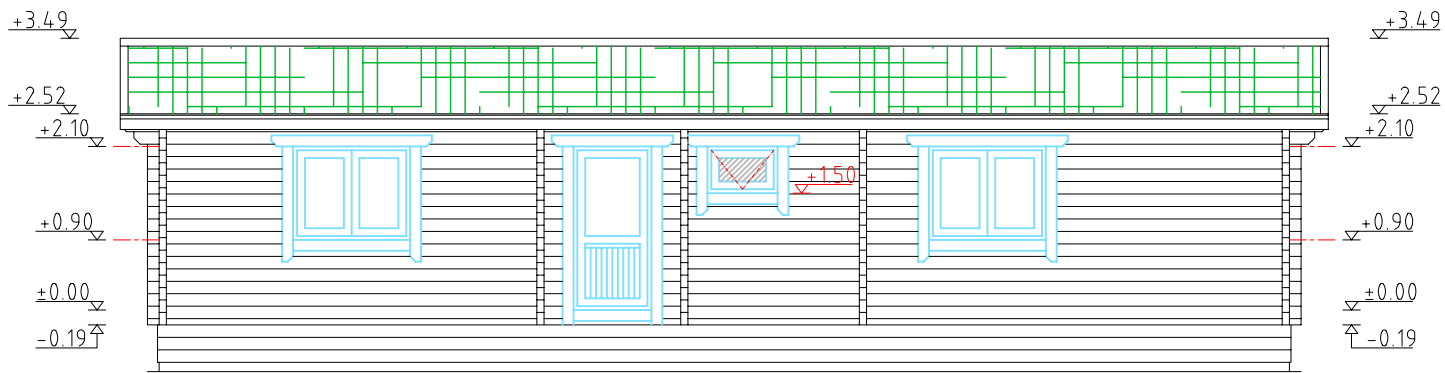

Elevation – B

Square log 92x160mm


ELEVATION		AE: 4.1.1
Drawn by: A.Rebane	DIANA BRYCE 08-13-2012/02:14:42p	1:100

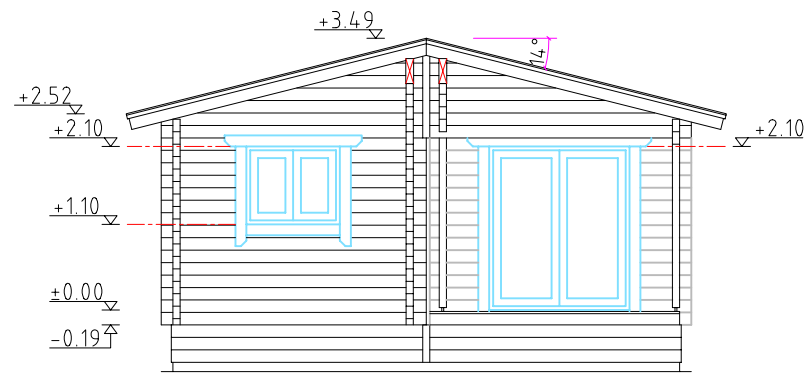

Elevation - C

Square log 92x160mm

ELEVATION		AE: 4.1.2
Drawn by: A.Rebane	DIANA BRYCE 08-13-2012/02:14:42p	1:100

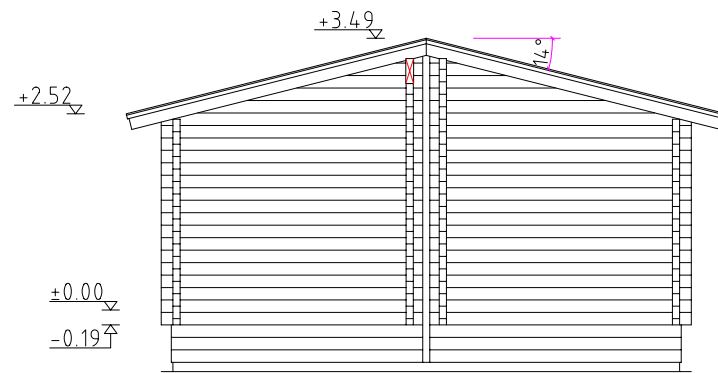


Elevation – D

Square log 92x160mm


ELEVATION		AE: 4.13
Drawn by: A.Rebane	DIANA BRYCE 08-13-2012/02:14:42p	1:100

Elevation-B

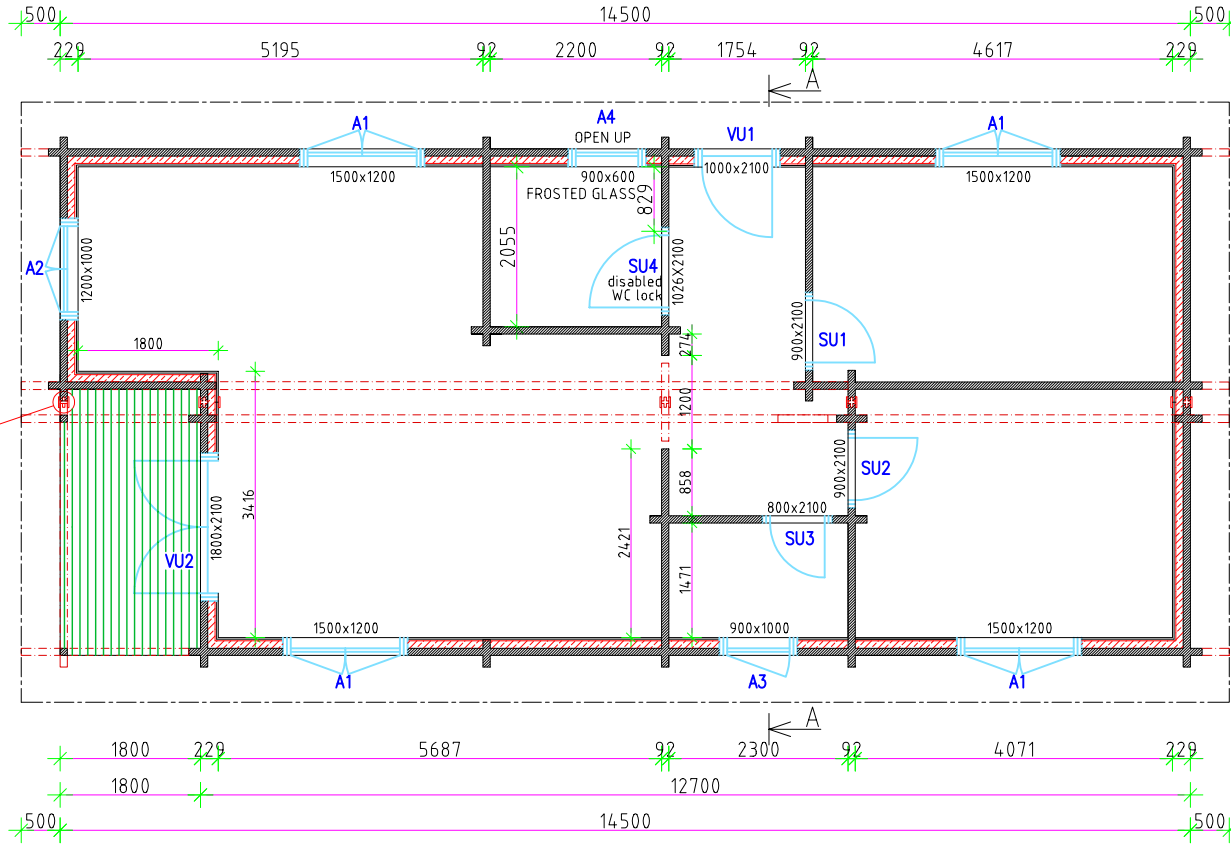

Elevation-A


Elevation-C

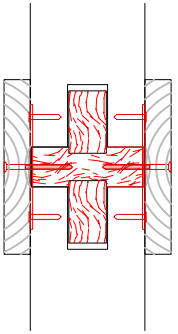

Elevation-D

Square log 92x160mm

GROUND PLAN		AE: 4.2
Drawn by: A.Rebane	DIANA BRYCE 08-13-2012/02:14:42p	1:100

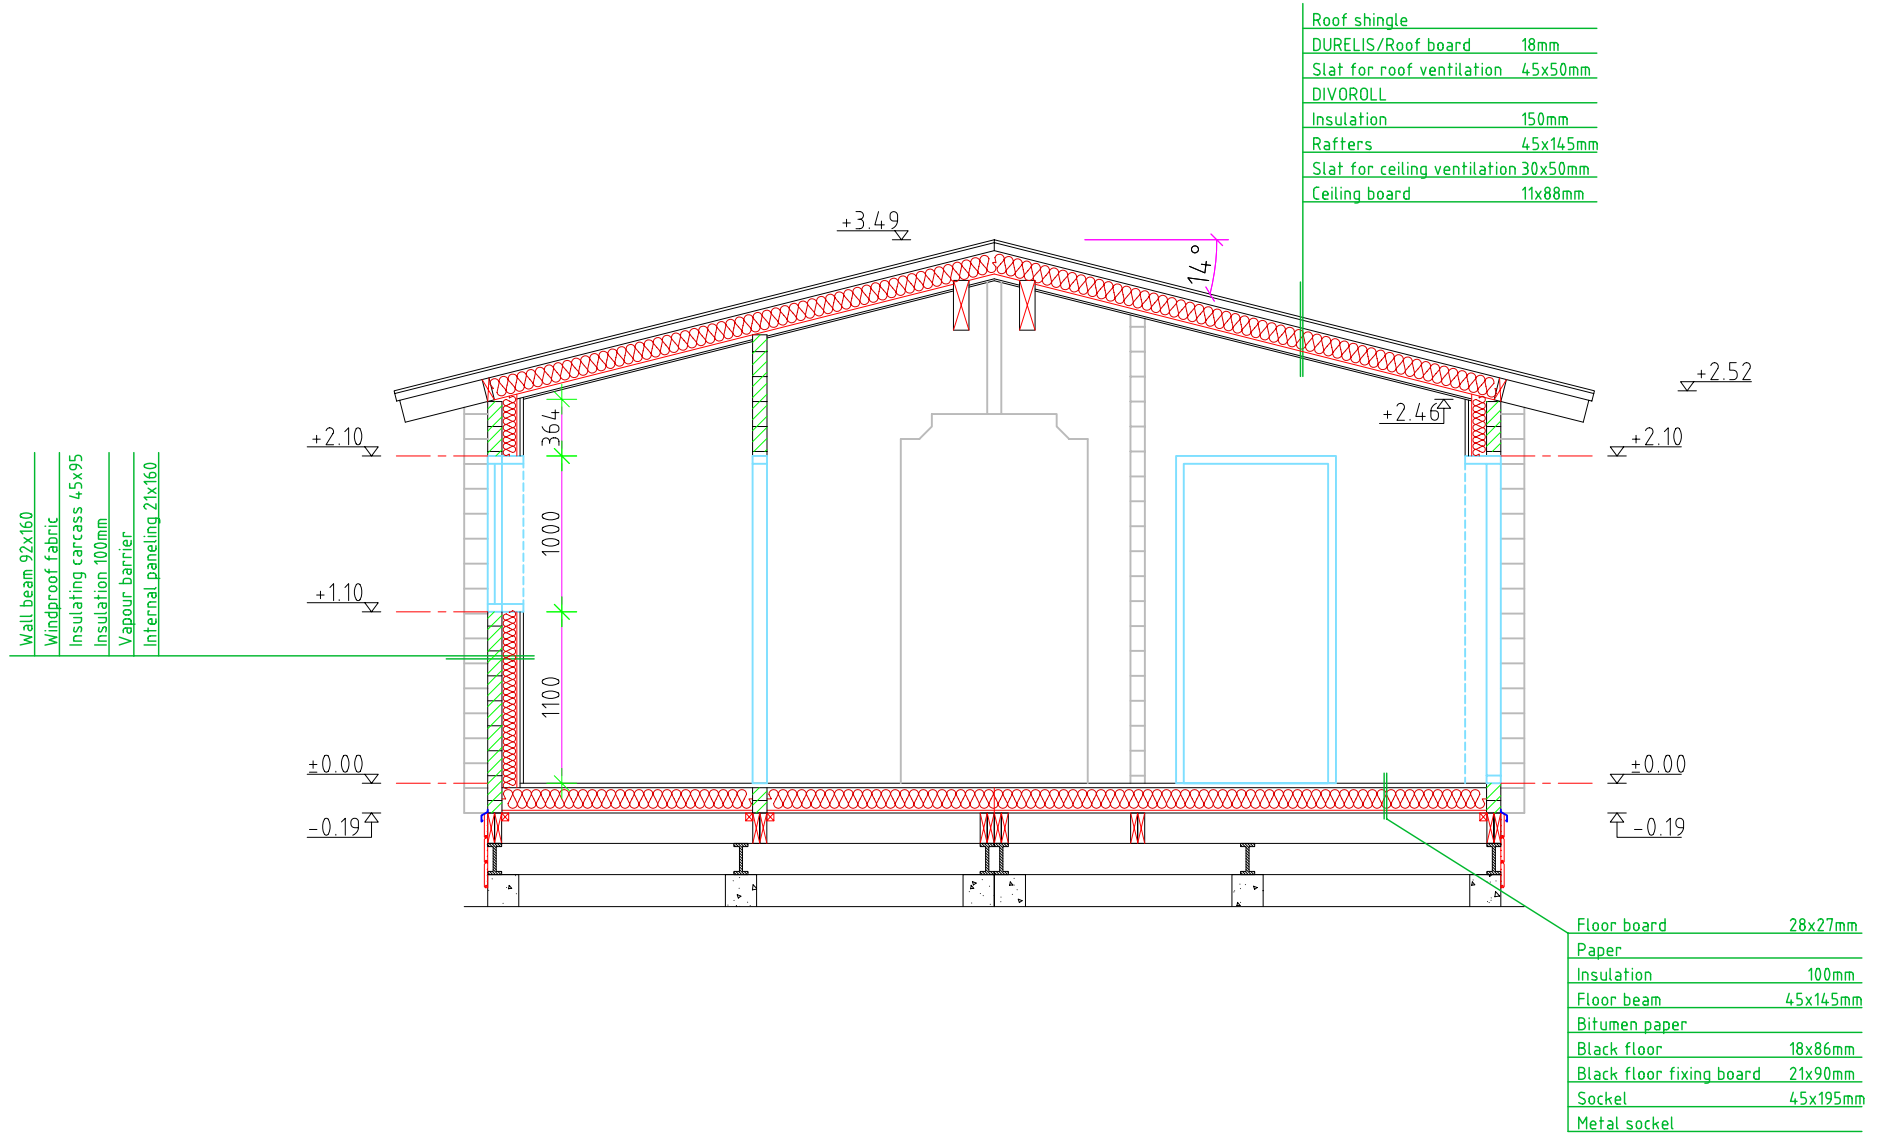

Square log 92x160mm

CROSS-SECTION A-A		AE: 4.4
Drawn by:	A.Rebane	DIANA BRYCE 08-13-2012/02:14:42p
		1:50