

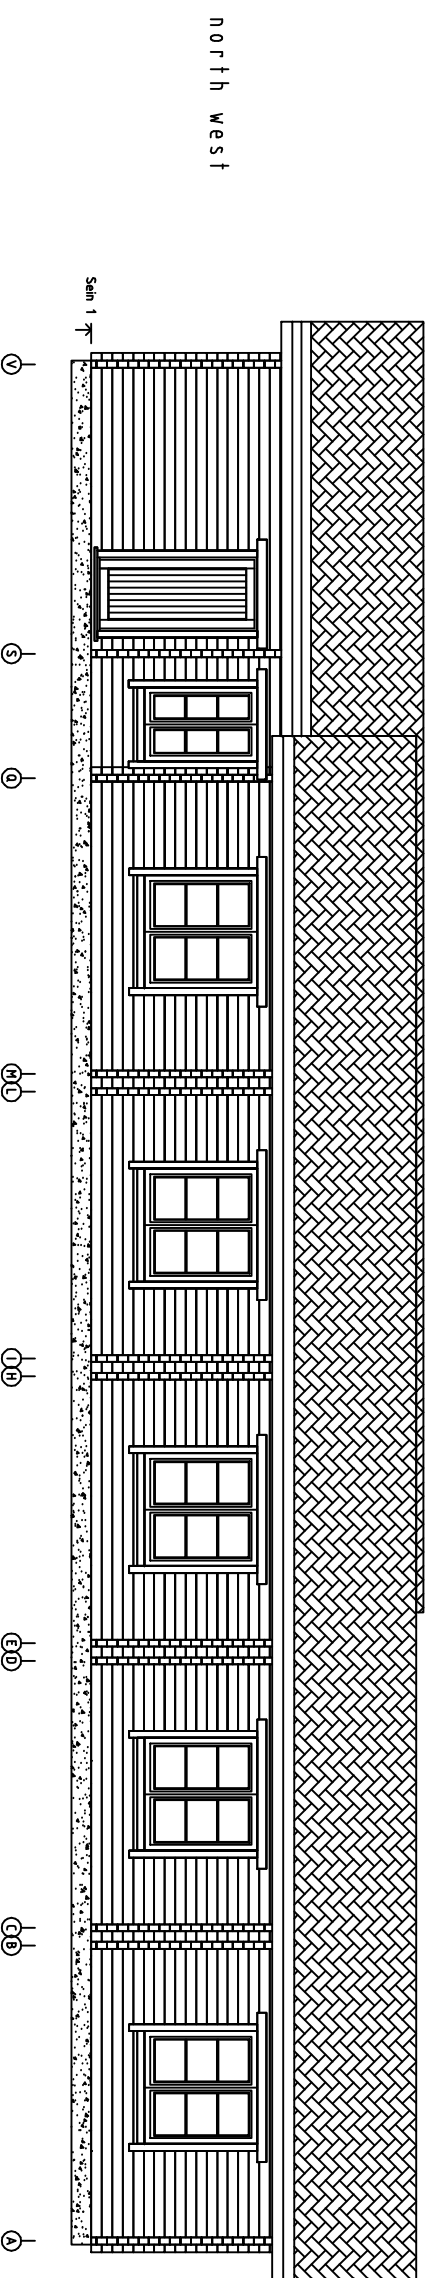
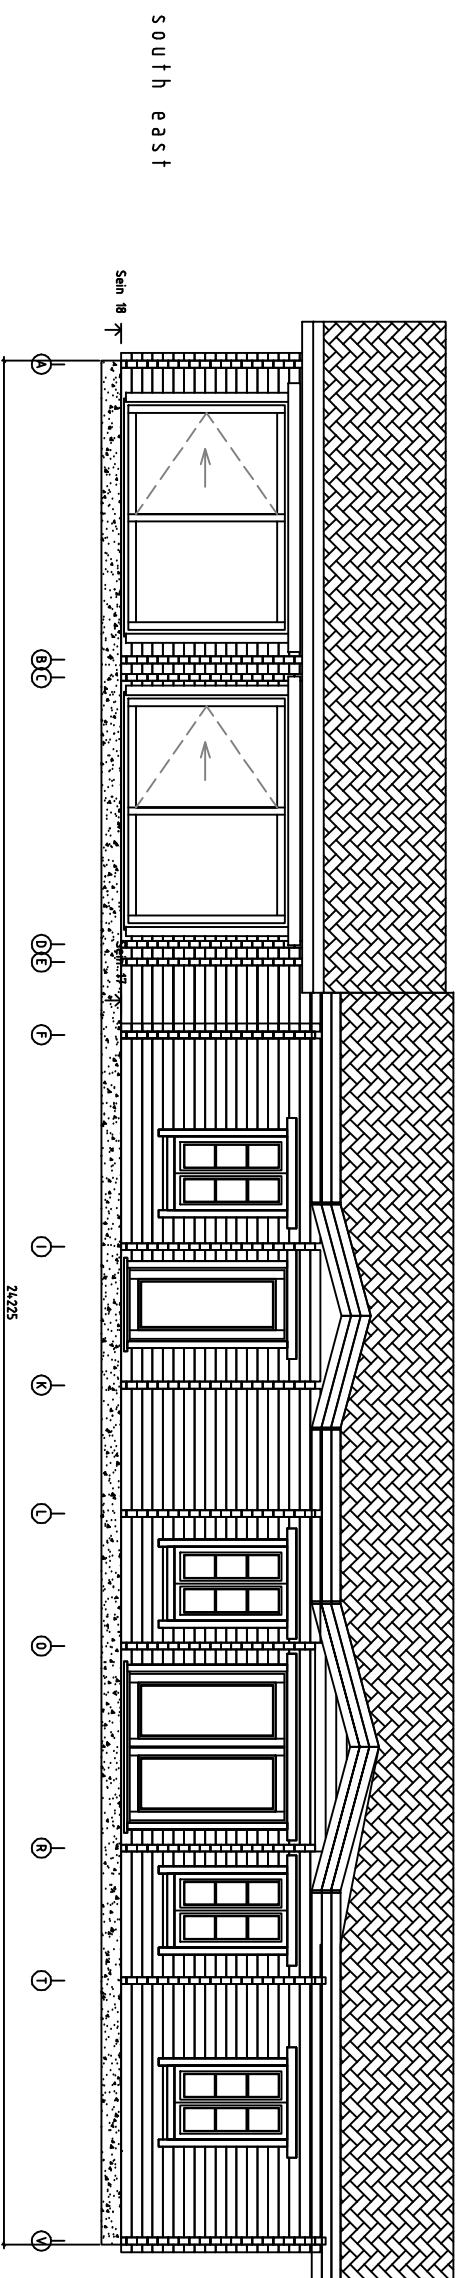



Kood	Merley Poolhouse-88	Leht	A3
Joonis	Plan	Mookhava	1:100
Material		Kuup.	03.09.2013
Joonestaja	R.R	File	MERLEY POOLHOUSE - 88

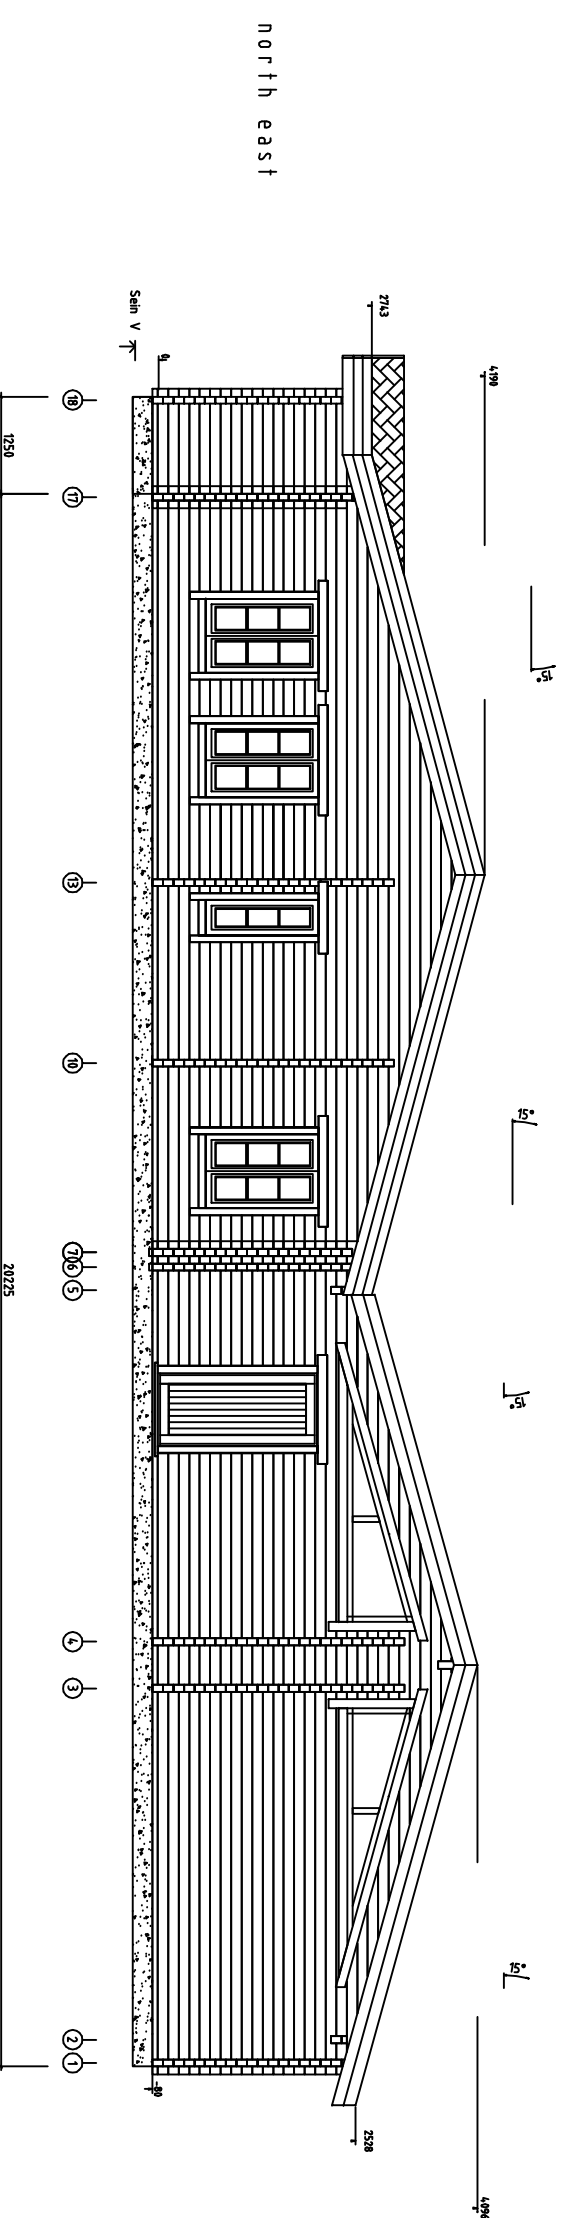

Kind	Merley Poolhouse-88	Leaf	A3
Joint	Elevations	Medium	1:100
Material	8.8x13.5	Comp.	03.09.2013
Annotation	R.R	File	MERLEY POOLHOUSE - 88

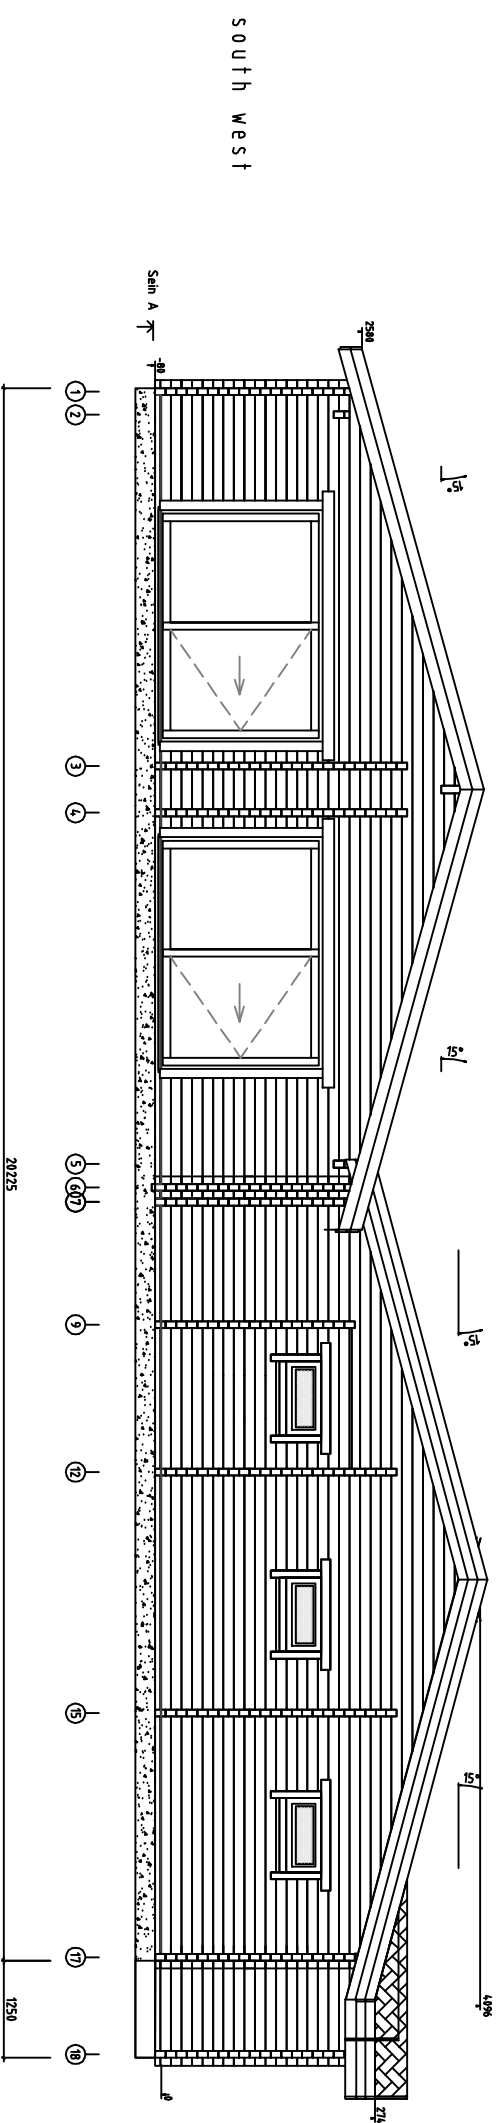

Kind	Merley Poolhouse-88	Leaf	A3
Series	Elevations	Medium	1:100
Material	8.8x13.5	Comp.	03.09.2013
Annotation	R.R	File	MERLEY POOLHOUSE - 88

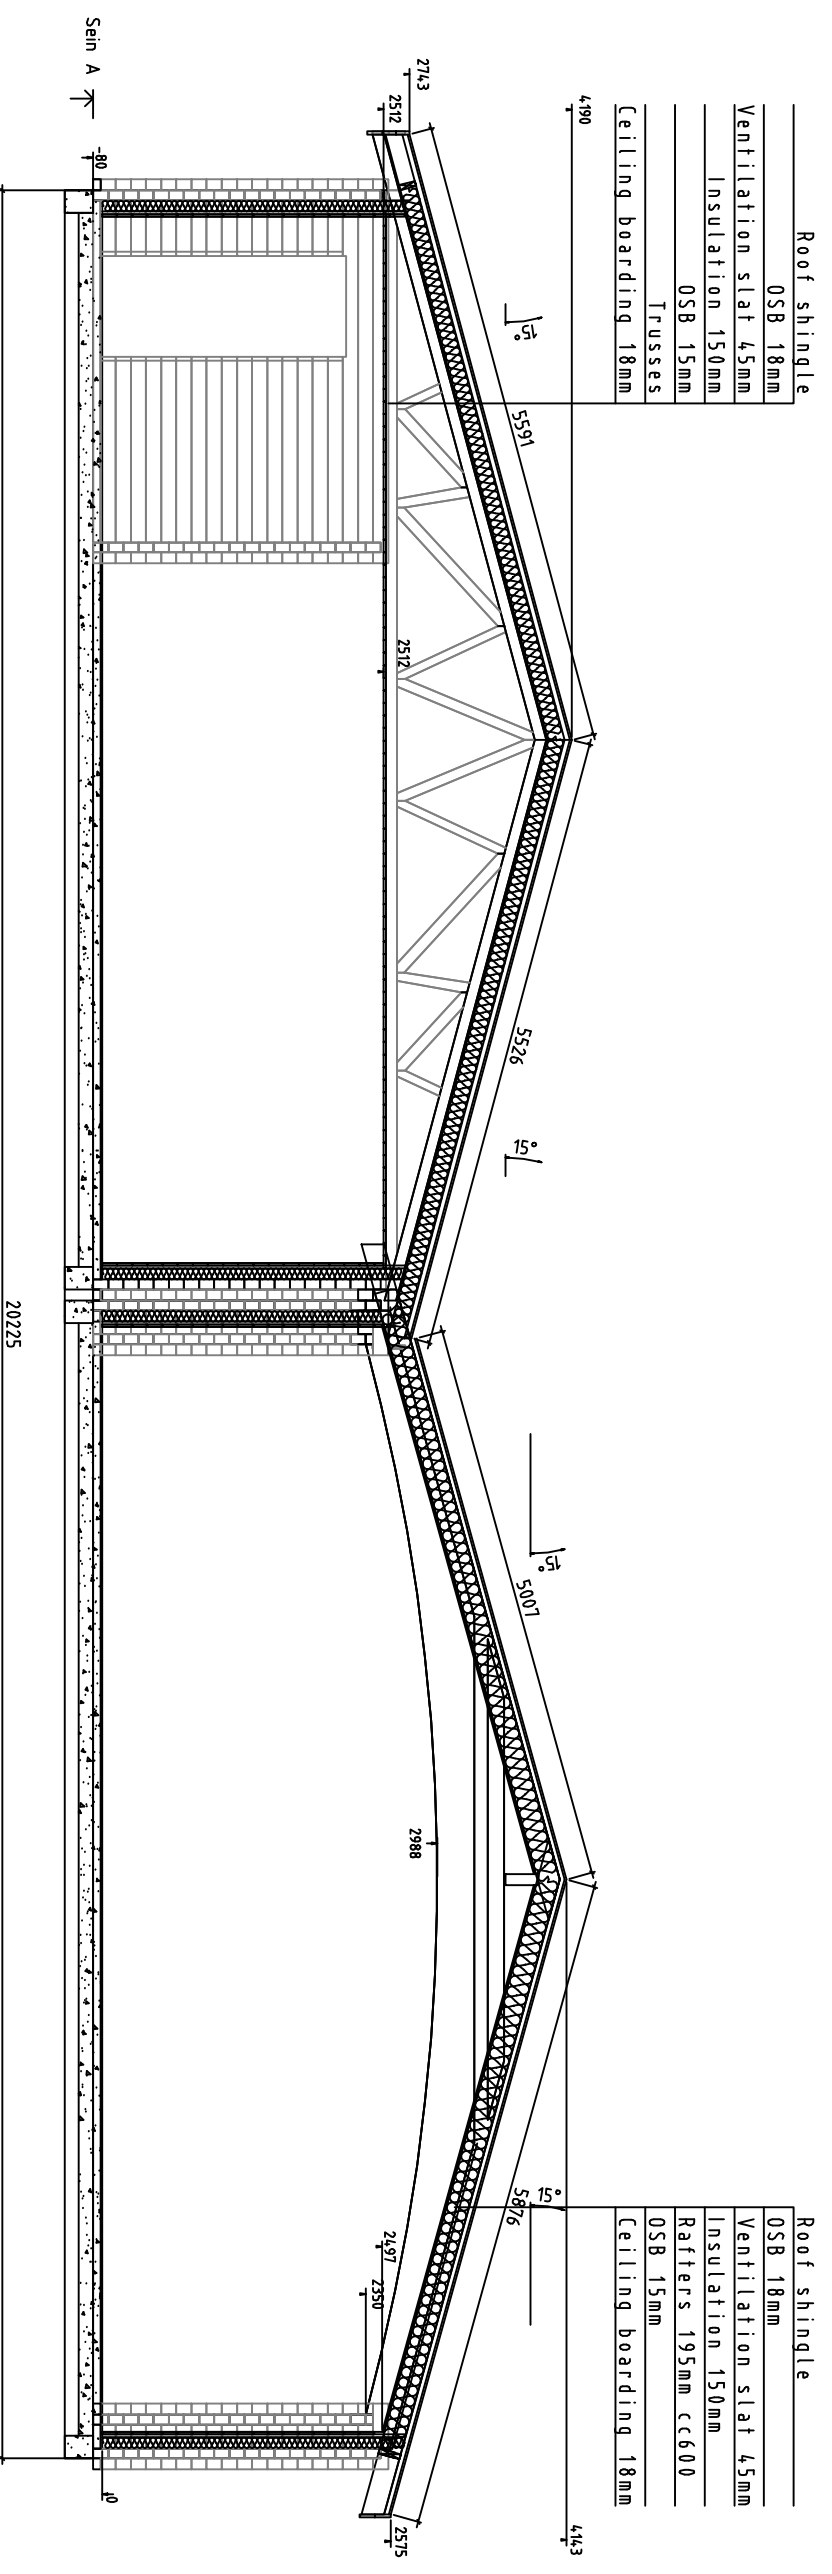

Roof shingle


OSB 18mm
Ventilation slat 45mm
Insulation 150mm
OSB 15mm
Trusses
Ceiling boarding 18mm

Roof shingle

OSB 18mm
Ventilation slat 45mm
Insulation 150mm
Rafters 195mm cc600
OSB 15mm
Ceiling boarding 18mm



Keel	Merley Poolhouse-88	Leit	A3
Joins	SEIN A	Maatras	1:100
Materjal	8.8x13.5	Koop	03.09.2013
Normative	R,R	File	MERLEY POOLHOUSE -

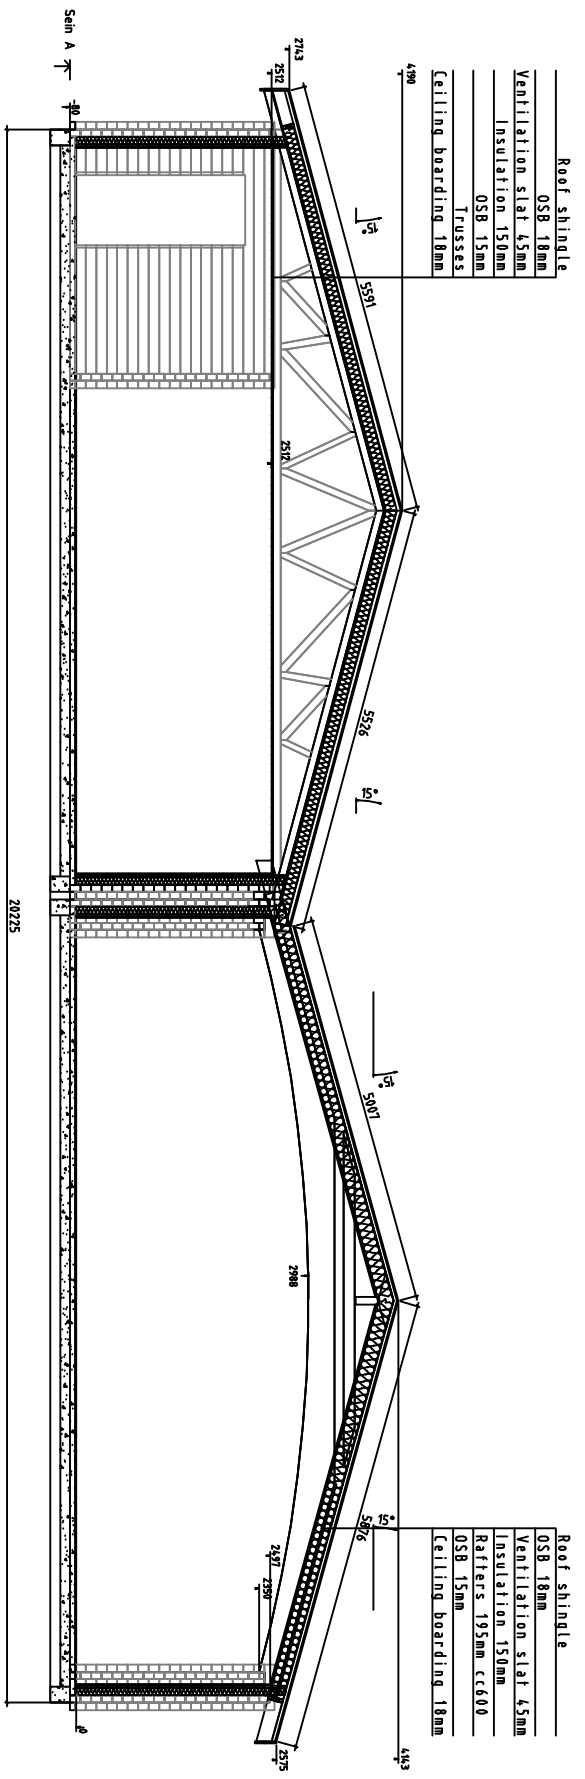

Kind	Merley Poolhouse-88	Leaf	A3
Series	SEIN A	Scale	1:100
Material	8.8x13.5	Comp.	03.09.2013
Author	R.R	File	MERLEY POOLHOUSE - 88